
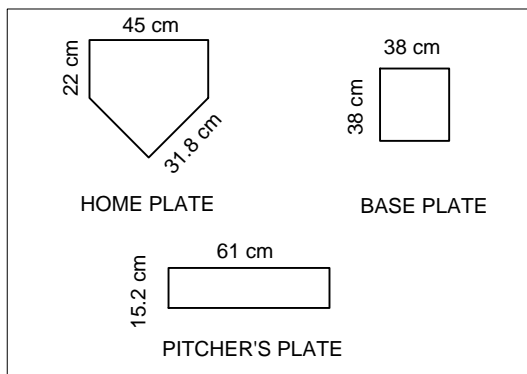
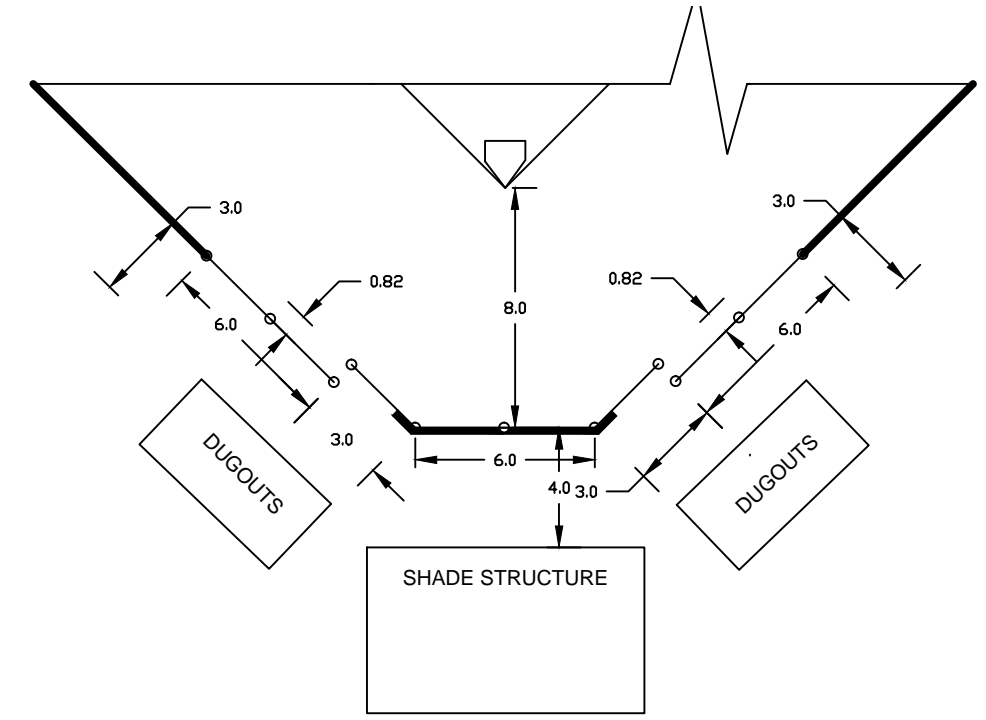



NOTES

1. ALL DIMENSIONS ARE FOR FAST PITCH FEMALE DIVISION GAME
- HOME RUN FENCE
 2. 1.2m HEIGHT CHAINMESH WITH TOP AND BOTTOM RAIL
 3. END POSTS: 50NB MEDIUM @ 2000 mm WITH CAPS (1300mm ABOVE GROUND)
 4. MID POSTS: 40NB MEDIUM @ 1900 mm WITH CAPS (1300mm ABOVE GROUND)
 5. RAILS: 40NB MEDIUM
 6. POST SPACING: 3.3 m
 7. CHAIN MESH: 1200X50X50X3.15 mm
 8. 2.0 mm TIE WIRE
- FOUL LINE FENCE
 9. 1.8m HEIGHT CHAIN MESH WITH TOP RAIL
 10. END POSTS: 50NB MEDIUM @ 2600 mm WITH CAPS (1900mm ABOVE GROUND)
 11. MID POSTS: 40NB MEDIUM @ 2500 mm WITH CAPS (1900mm ABOVE GROUND)
 12. RAILS: 40NB MEDIUM
 13. POST SPACING: 3.3 m
 14. CHAIN MESH: 1800X50X50X3.15 mm
 15. 2.0 mm TIE WIRE
 16. GATE POSTS TO BE 80NB MEDIUM @ 2600 mm WITH CAPS (1900 mm ABOVE GROUND LEVEL).
 17. GATE FRAMES TO BE 32NB MEDIUM.

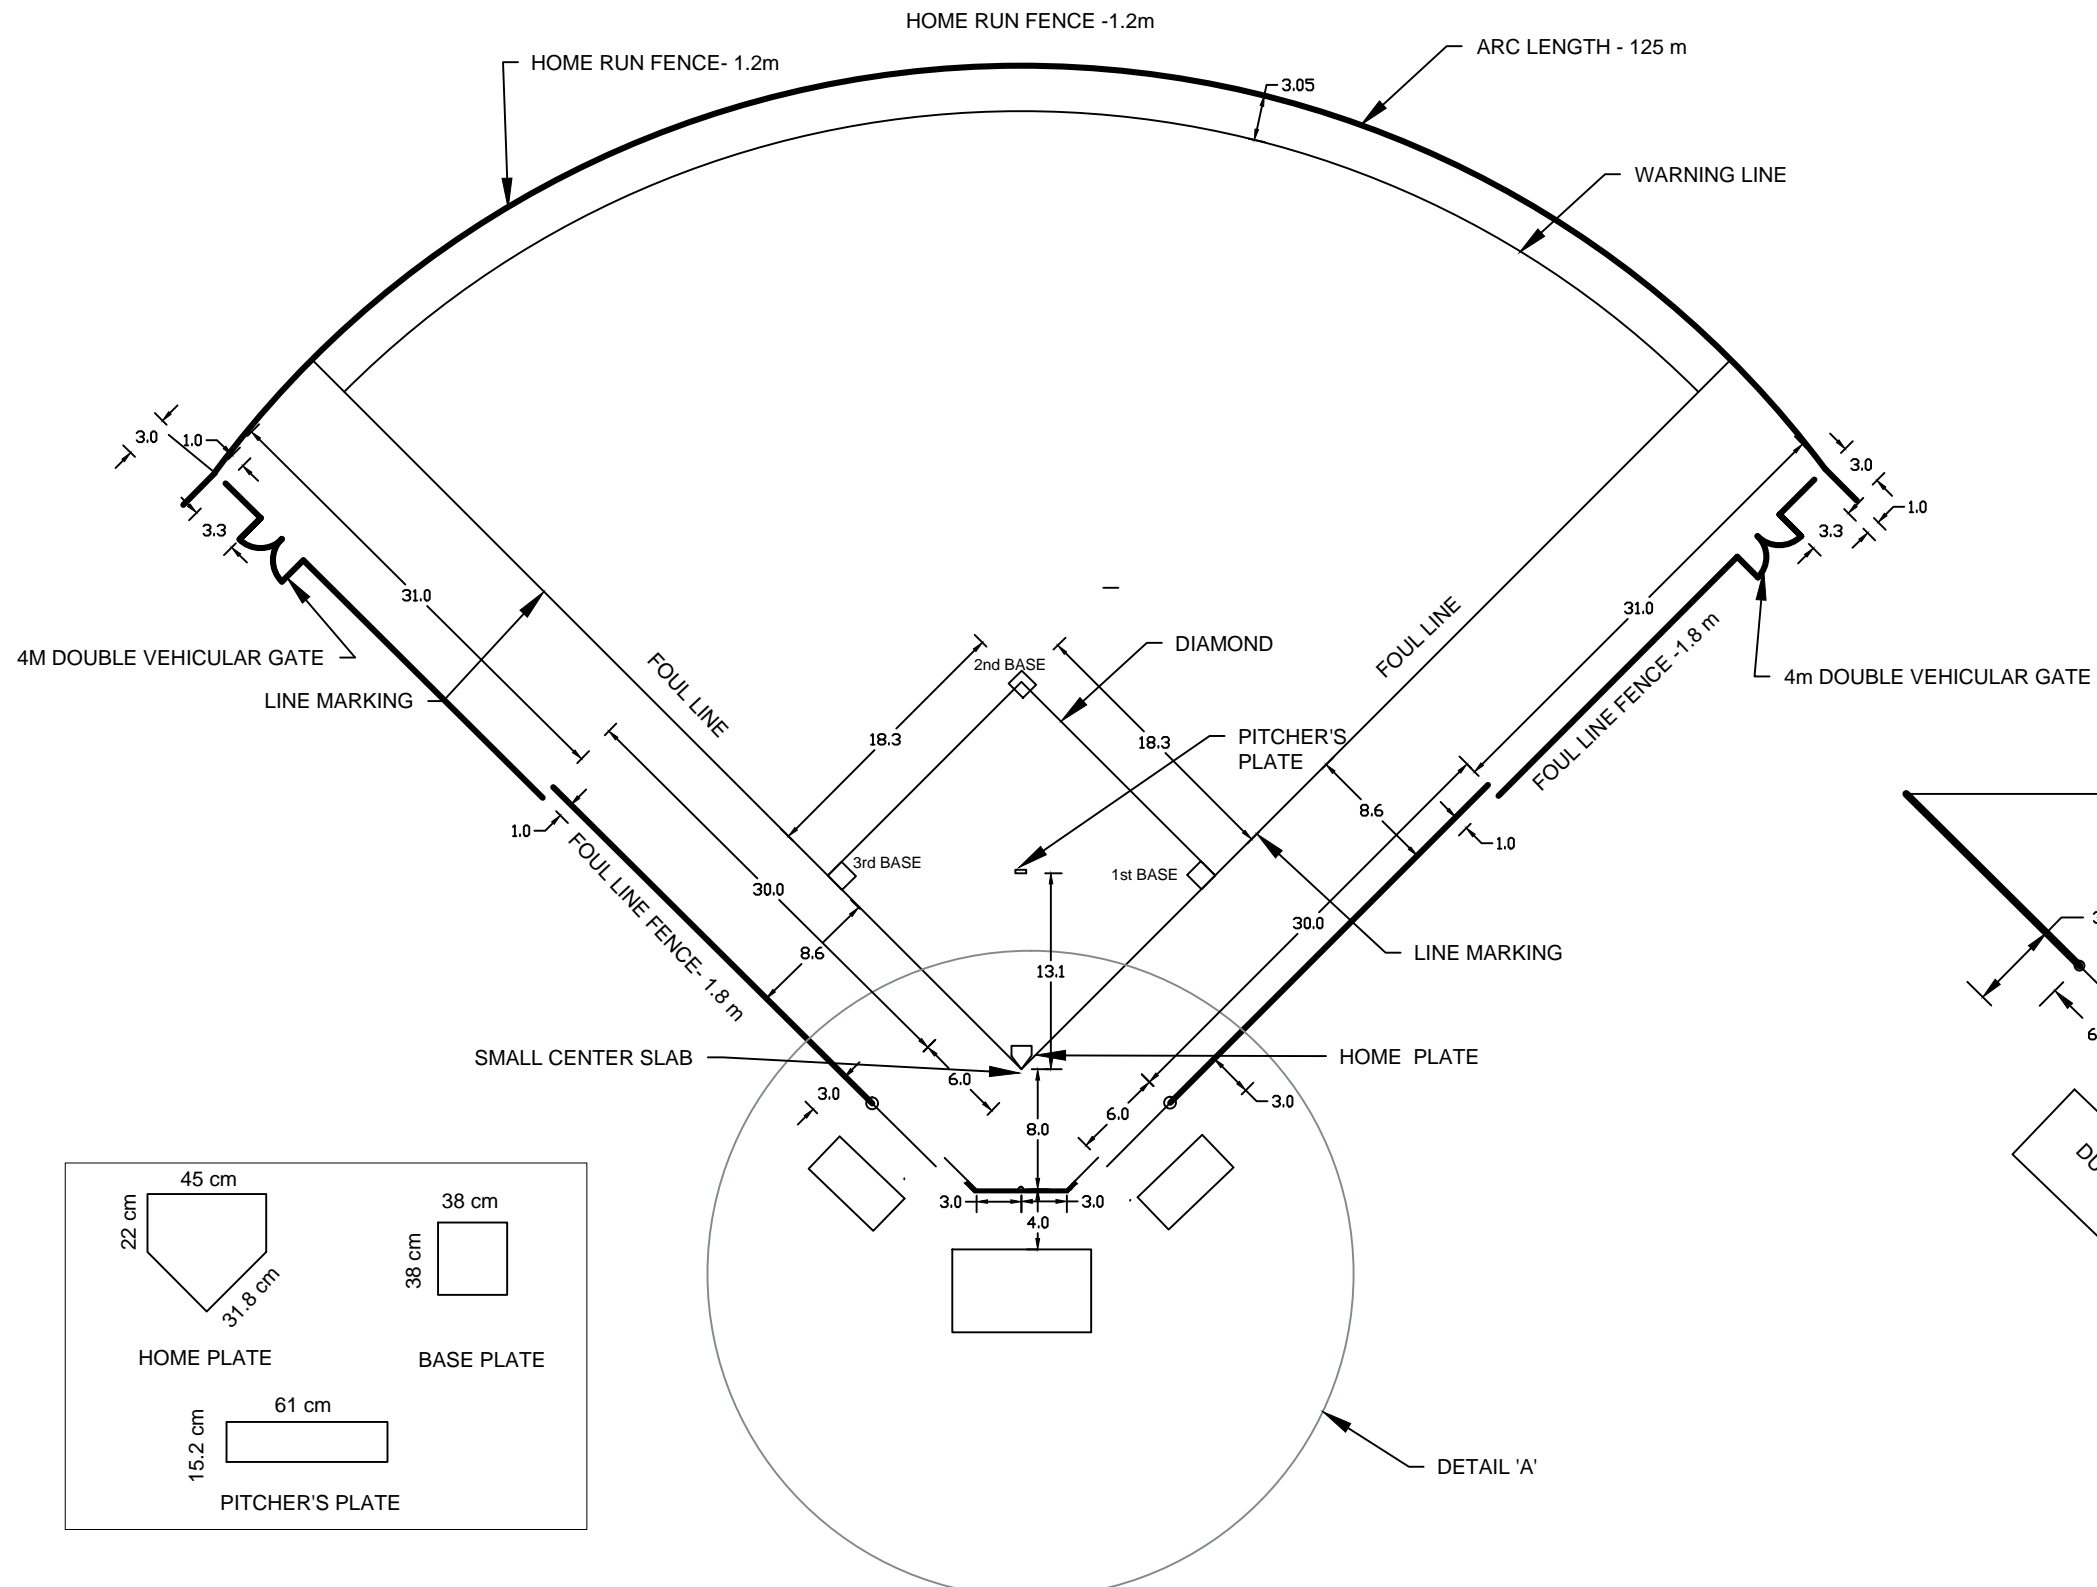

1 BACKSTOP
SCALE: 2:1

2 DETAIL 'A'
SCALE: 4:1

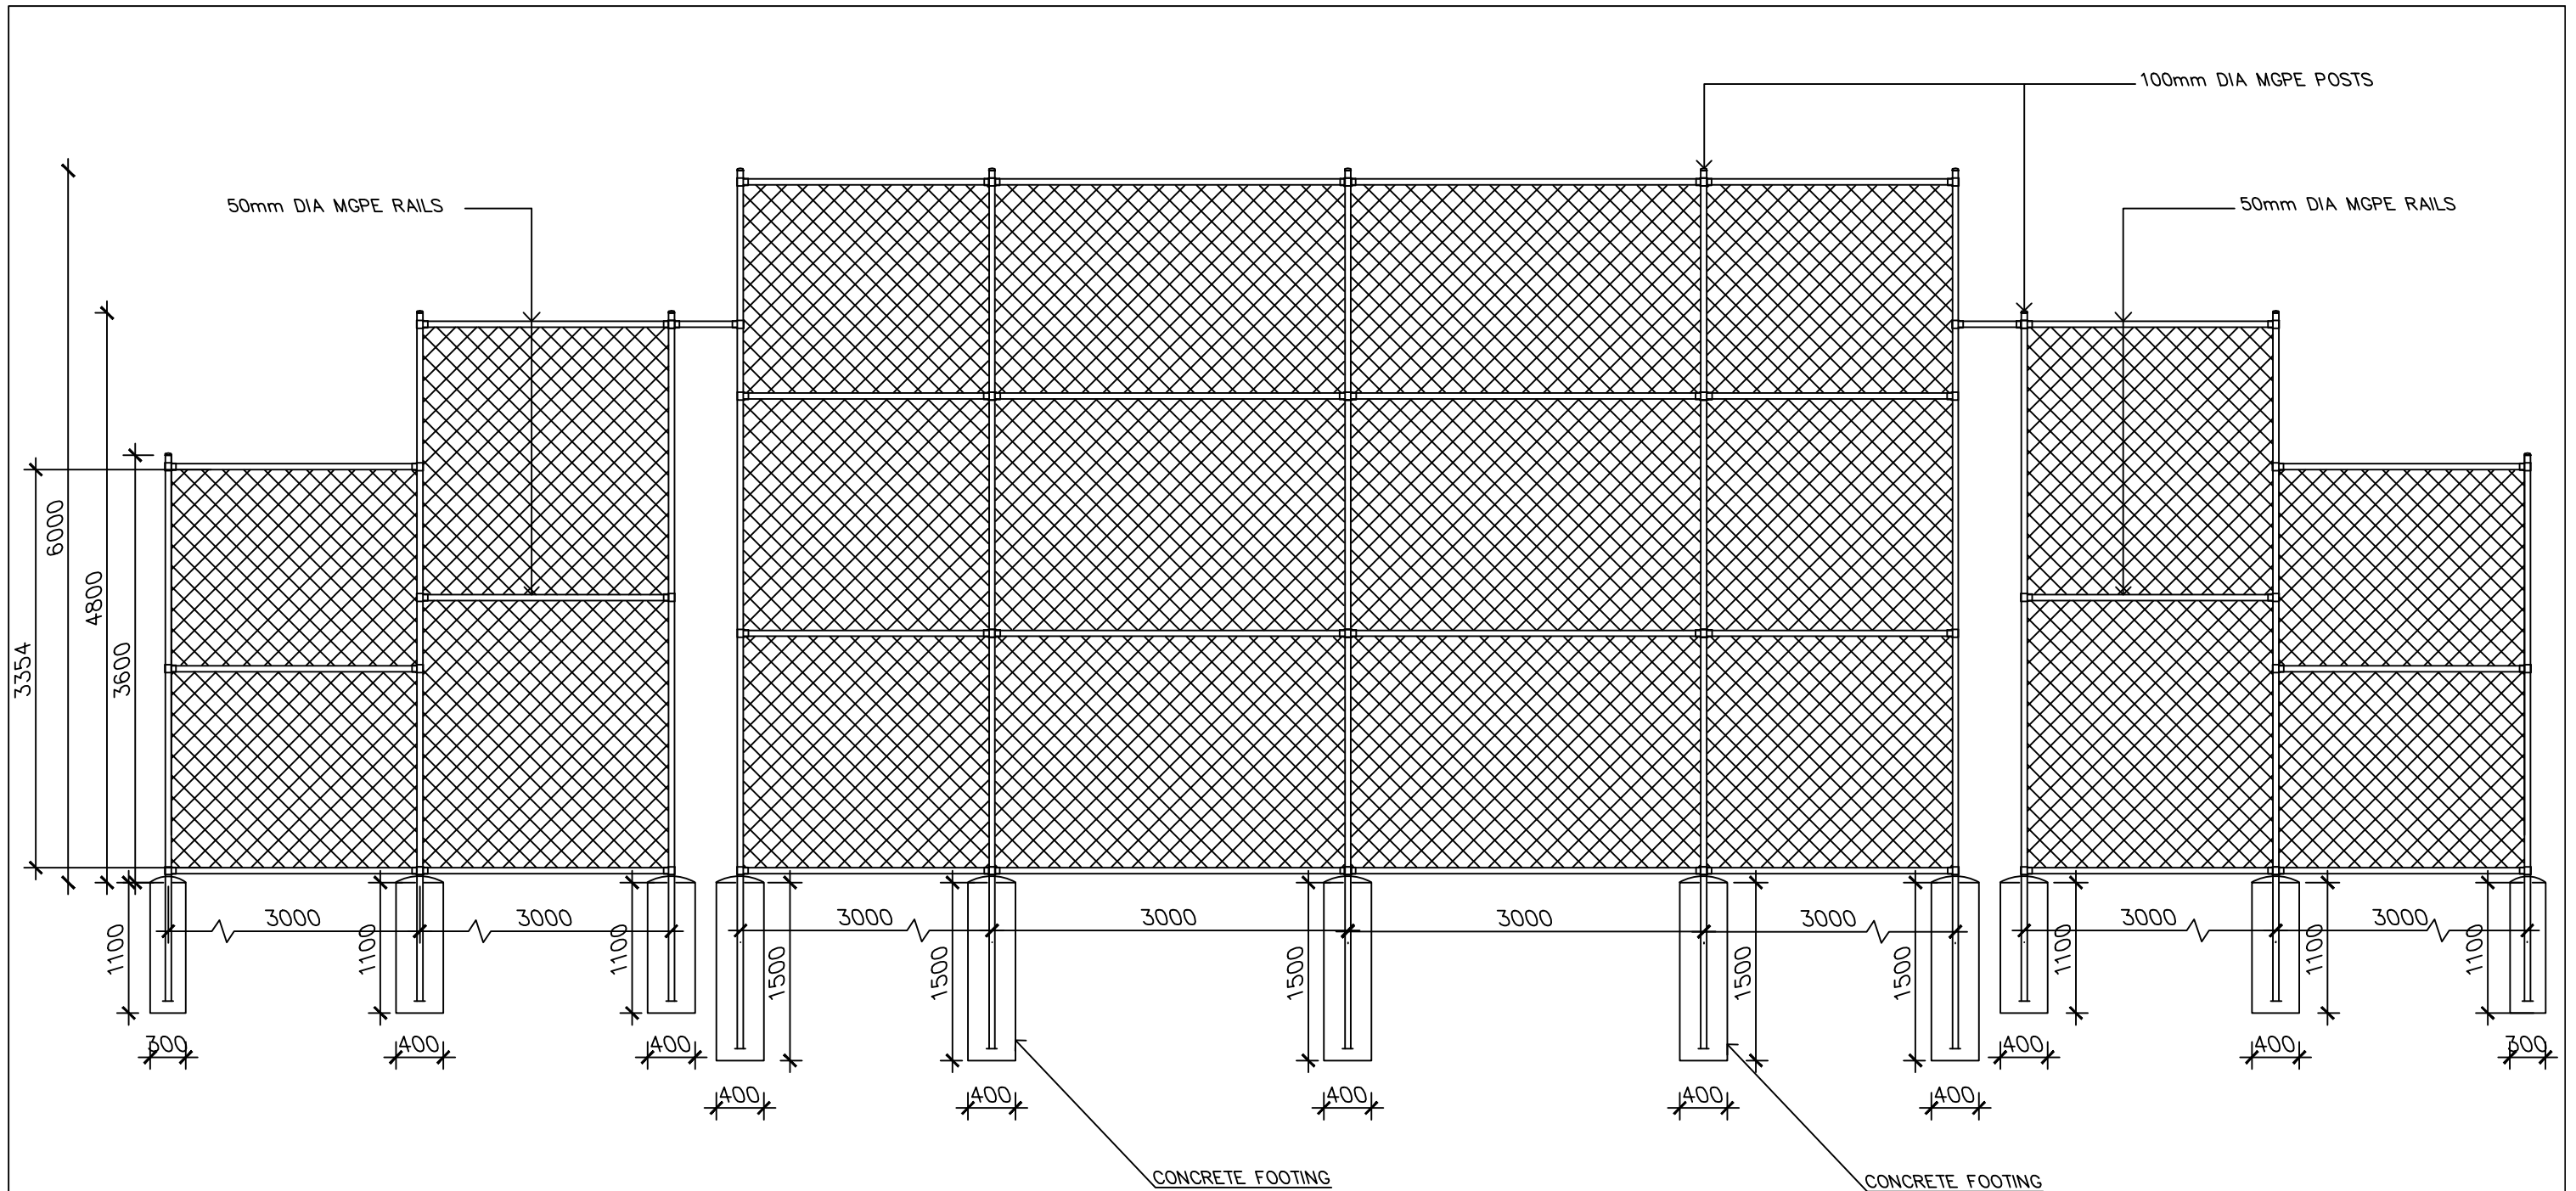

1 ELEVATION
— NTS

NOTES

1. 3.6 m HEIGHT MESH WITH TOP,BOTTOM AND MEDIUM RAILS.
2. CHAIN MESH : 2X1800X50X50X3.15 mm
3. END POSTS 100 NB MEDIUM @ 4600 mm WITH CAPS (3.6 m ABOVE GROUND)
4. 4.8 m HEIGHT MESH WITH TOP, BOTTOM AND MEDIUM RAILS.
5. CHAIN MESH : 2X2400X50X50X3.15 mm
- 6.END POSTS 100 NB MEDIUM @ 5800 mm WITH CAPS (4.8 m ABOVE GROUND)
7. RAILS: 50NB MEDIUM
8. 6 m HEIGHT MESH WITH TOP, BOTTOM AND MEDIUM RAILS.
9. CHAIN MESH : 3X2000X50X50X3.15 mm
10. END POSTS 100 NB MEDIUM @ 7400 mm WITH CAPS (6.0 m ABOVE GROUND)
11. 2 mm TIE WIRE TWITCHED EVERY 4TH DIAMOND